


Dna Delia Michiu : 0740-966250
 tehnic @ dsamv cluj.ro

Administrabilor:
 Delia Michiu S.M.

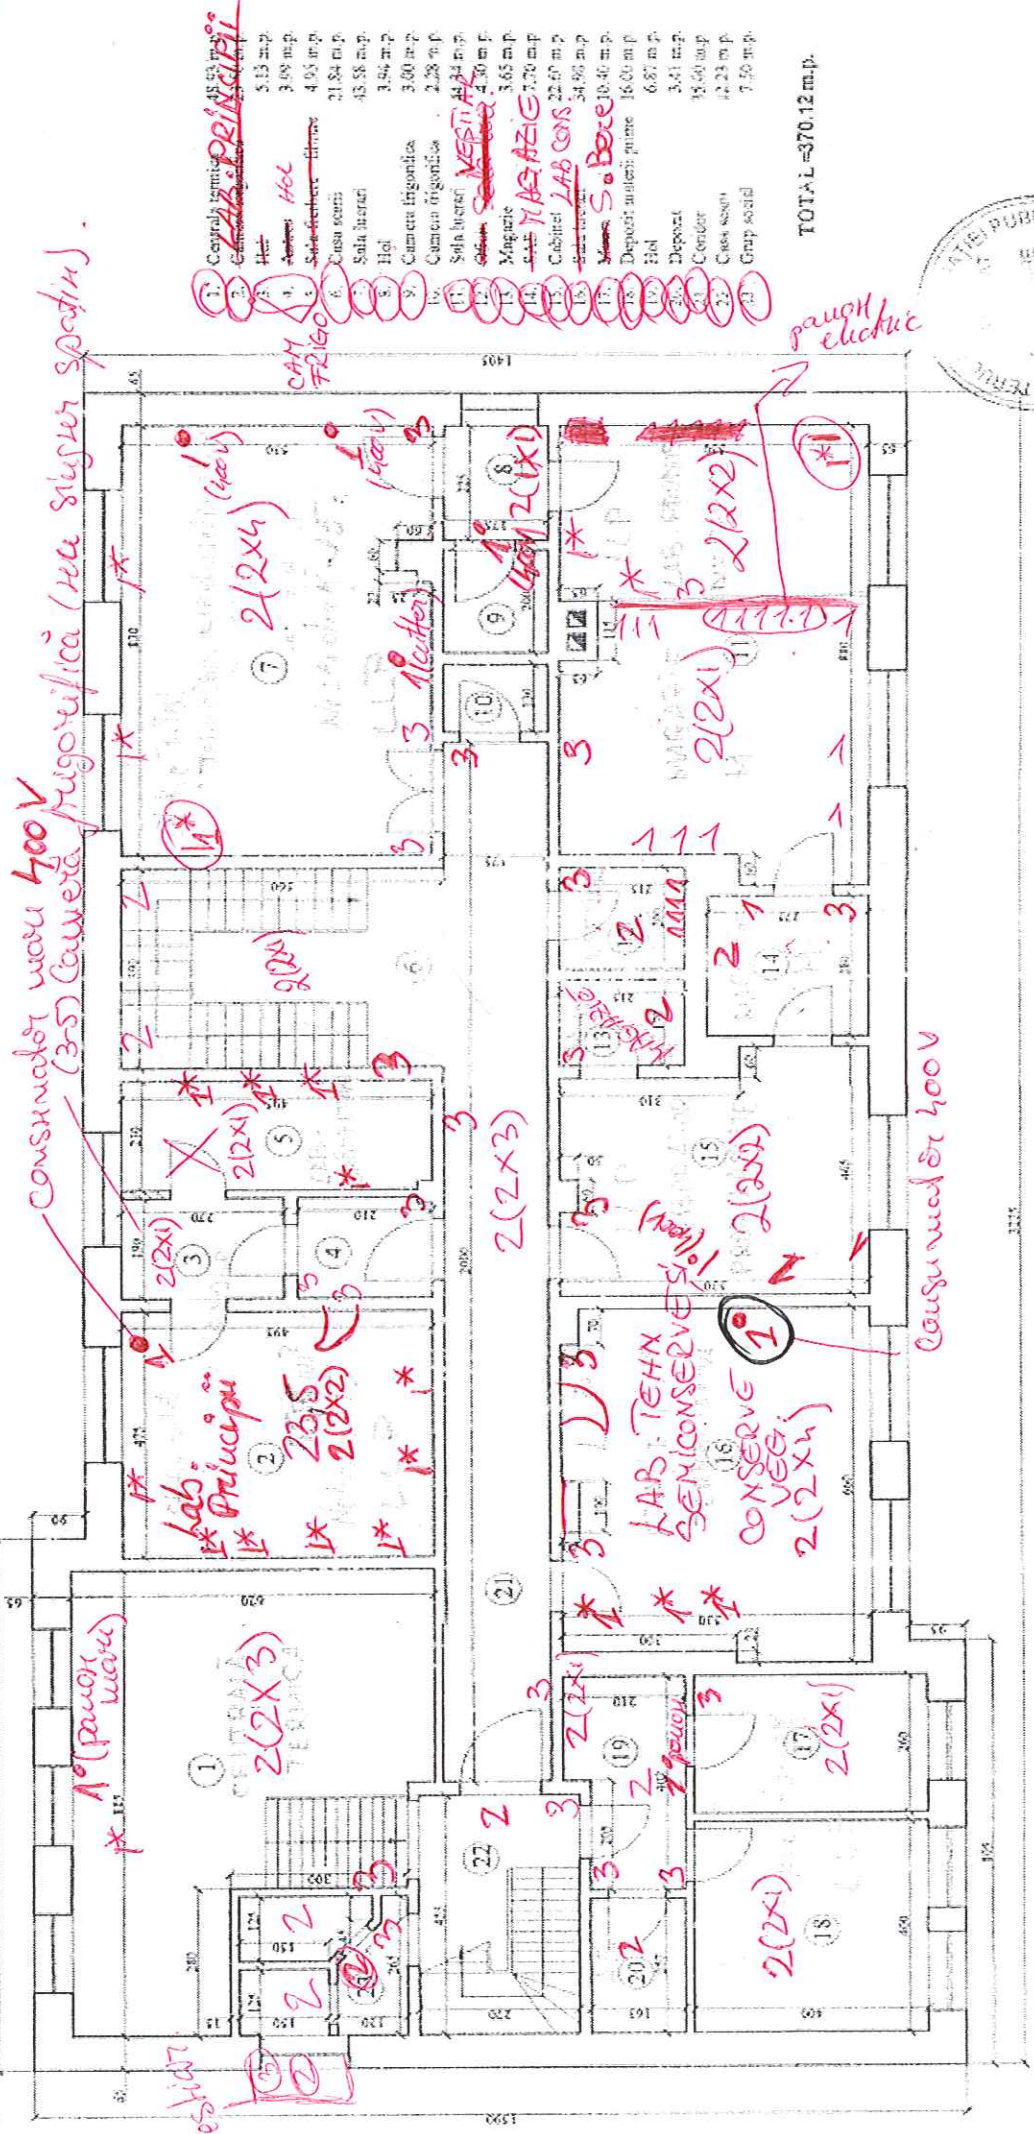

- 1 Centrala termica 45 m.p.
- 2 Hab. Principiu 2315 m.p.
- 3 3.09 m.p.
- 4 4.05 m.p.
- 5 Sala stuger 21.84 m.p.
- 6 Sala stuger 43.58 m.p.
- 7 Hol 3.56 m.p.
- 8 Camera frigorifica 3.00 m.p.
- 9 Camera frigorifica 2.28 m.p.
- 10 Sala stuger 4.34 m.p.
- 11 ~~Sala stuger~~ 4.30 m.p.
- 12 ~~Sala stuger~~ 3.65 m.p.
- 13 Cabluet LAB CONS 22.60 m.p.
- 14 Sala stuger 34.80 m.p.
- 15 ~~Sala stuger~~ 10.40 m.p.
- 16 Depozit material prime 16.00 m.p.
- 17 Hol 6.87 m.p.
- 18 Depozit 3.41 m.p.
- 19 Coridor 13.00 m.p.
- 20 Cales scari 12.23 m.p.
- 21 Grup scolar 7.10 m.p.

TOTAL = 370.12 m.p.



S.C. GEO - TOP S.R.L. CLUJ - NAPOCA Str. Măcinului nr. 4		U.S.A.M.V. S.T.P.P.A. Calea FLOREȘTI nr. 64 CLUJ - NAPOCA	
Relevanț	Radu Chetan	Scara	1:100
Desenat	Radu Chetan	Nr. cadastral	7
Verificat	ing. Paras Mihai	-- subsoal --	
		Data:	2003


Nota:
 1 - PRIZA SIMPLA
 1* - PRIZA DUBLA
 2 - NEON (BEC)
 3 - INTERRUPATOR

Flis

Nr. cadastral 7


- 1. Grup social 9,55 m.p.
 - 2. Laborator 24,96 m.p.
 - 3. Sala lucrar PROD 47,51 m.p.
 - 4. Cămin scari 22,12 m.p.
 - 5. Sala lucrar PROD 42,79 m.p.
 - 6. Coridor 16,31 m.p.
 - 7. Laborator 21,28 m.p.
 - 8. Laborator 21,30 m.p.
 - 9. Hol 7,95 m.p.
 - 10. Căminet 11,48 m.p.
 - 11. Căminet SALA 21,20 m.p.
 - 12. Laborator 33,12 m.p.
 - 13. Laborator 40,80 m.p.
 - 14. Cămin scari 12,29 m.p.
 - 15. Coridor 12,12 m.p.
- VEGETALE
VEGETALE
LABS.
SEMINAR

TOTAL = 341,51 m.p.

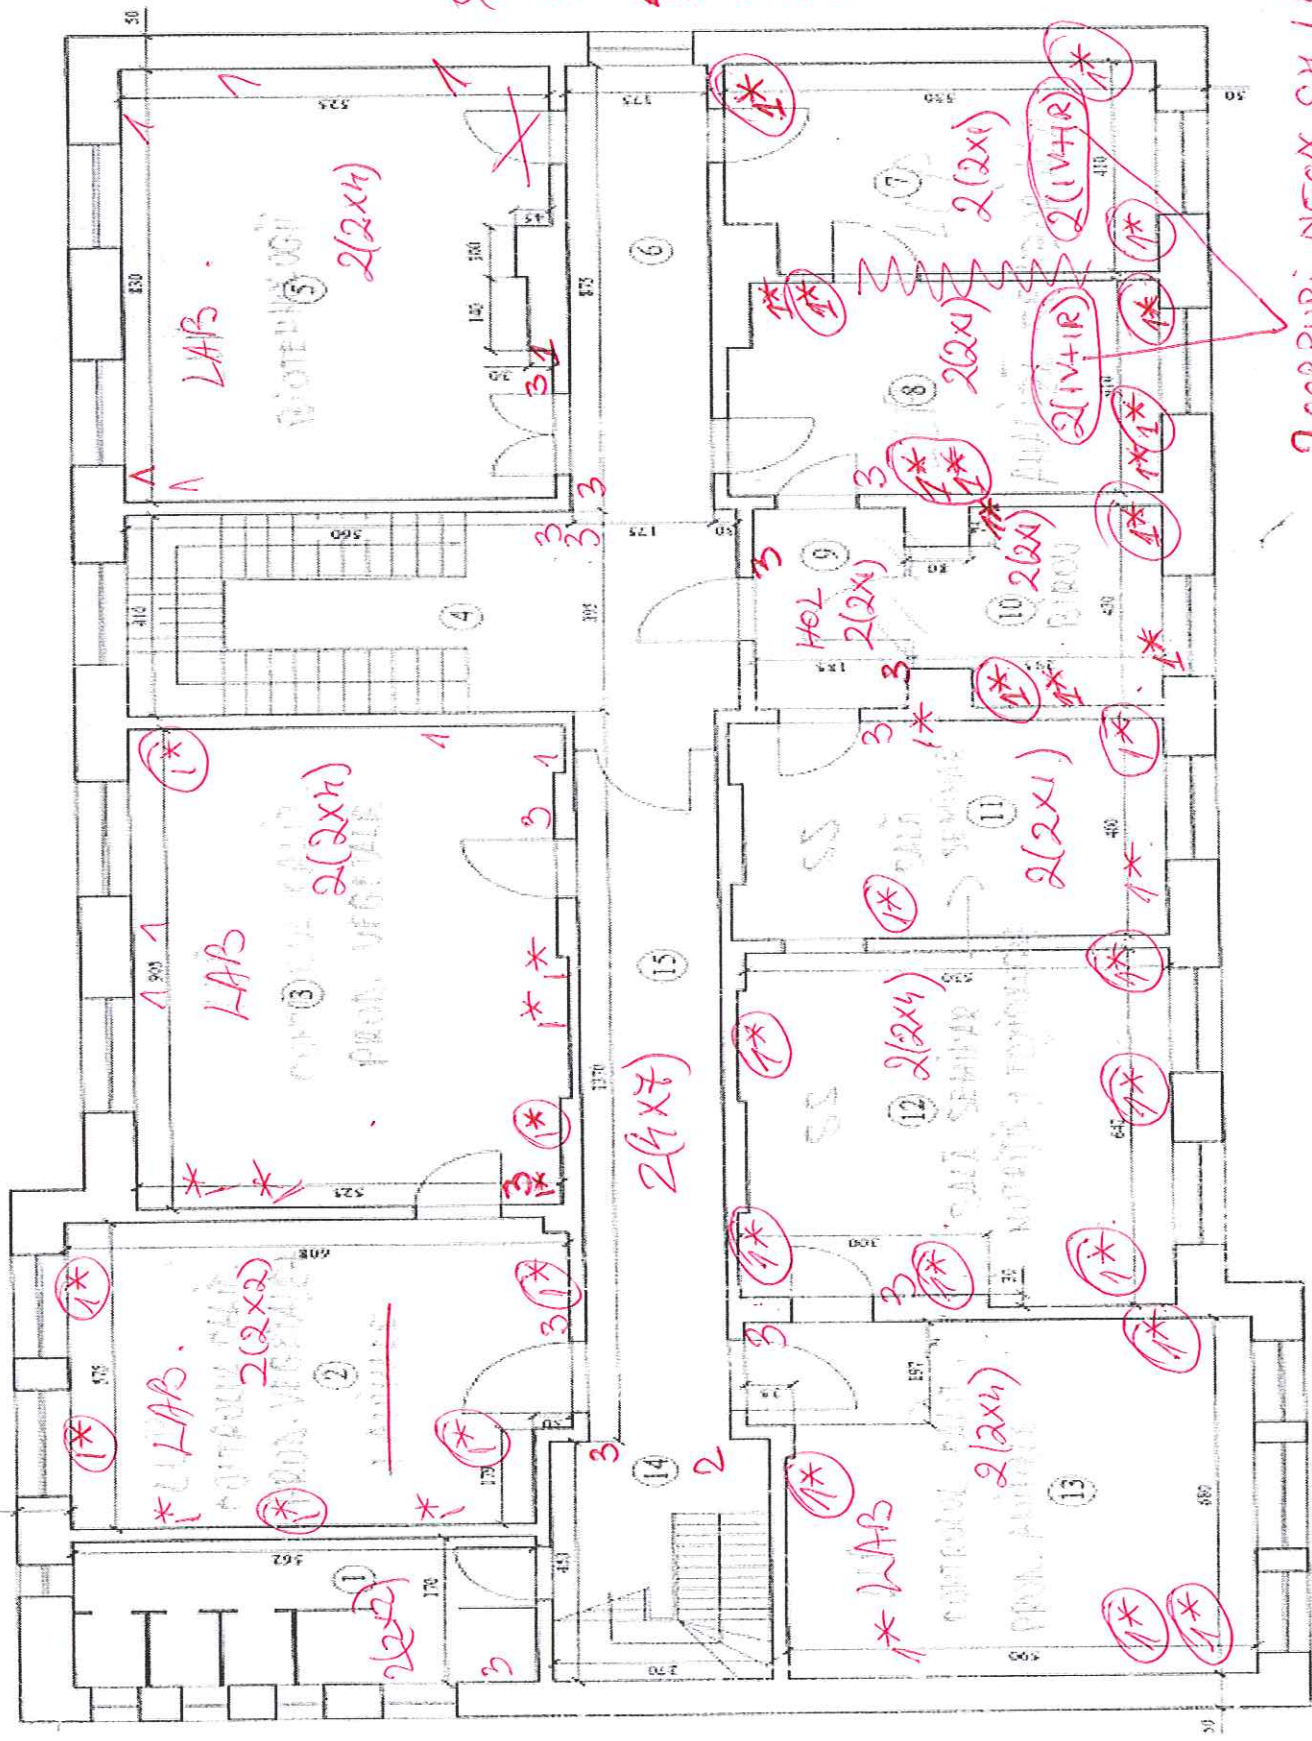

2 CORPURI NEOX CX I NEOX VERDE + I NEOX ROSU (nu exista, se doarec noua)

PLAN MANSARDĂ

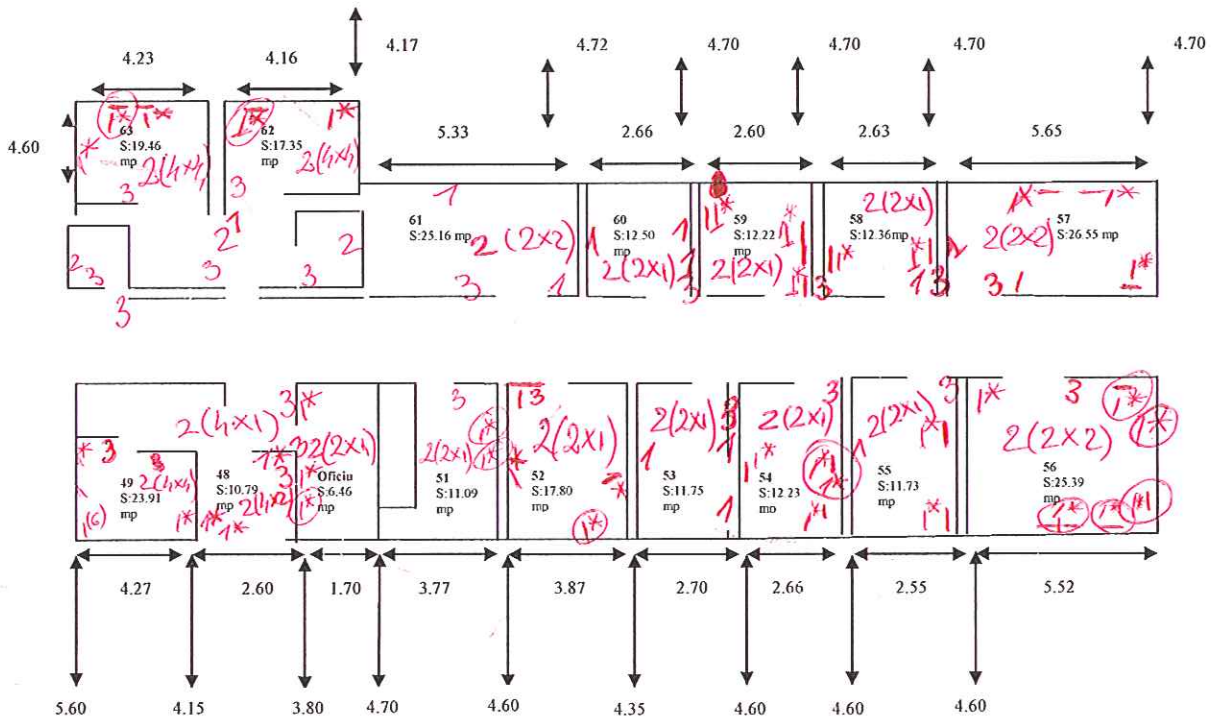

LEGENDĂ:

Nr. birou	Birou - CADRE DIDACTICE	Suprafață birou	
		L x l (m)	Total (m ²)
48.	Conf. Dr. Elena Mudura	2.60 x 4.15	10.79
49.	Decan Prof. Dr. Maria Tofană	4.27 x 5.60 (4.47- la ușă)	23.91
50.	OFICIU	1.70 x 3.80	6.46
51.	Laborant Ing. Raluca Borșa	3.77 (2.36) x 4.70 (3.98)	11.09
52.	Șef. Lucr. Dr. Anamaria Pop	3.87 x 4.60 (4.20)	17.80
53.	Prof. Dr. Laslo Cornel	2.70 x 4.35	11.75
54.	Conf. Dr. Cristina Semeniuc	2.66 x 4.60	12.23
55.	Conf. Dr. Anca Rotar	2.55 x 4.60	11.73
56.	Asist. Dr. Carmen Pop Asist. Dr. Andruța Mureșan	5.52 x 4.60	25.39
57.	Asist. Dr. Anca Fărcaș Șef. Lucr. Dr. Teodora Coldea Asist. Dr. Liana Salanță	5.65 x 4.70 (4.40)	26.55
58.	Sef. Lucr. Dr. Mirela Jimborean	2.63 x 4.70	12.36
59.	Sef. Lucr. Dr. Sonia Socaci	2.60 x 4.70	12.22
60.	Conf. Dr. Crina Mureșan	2.66 x 4.70 (4.43)	12.50
61.	BIBLIOTECĂ	5.33 x 4.72	25.16
62.	Conf. Dr. Adriana Păucean	4.16 x 4.17	17.35
63.	Conf. Dr. Țibulca Dorin	4.23 x 4.60	19.46
TOTAL SUPRAFAȚĂ BIROURI MANSARDĂ (m²):			256.75