


# PLAN DE SITUATIE TERASA LIVADA

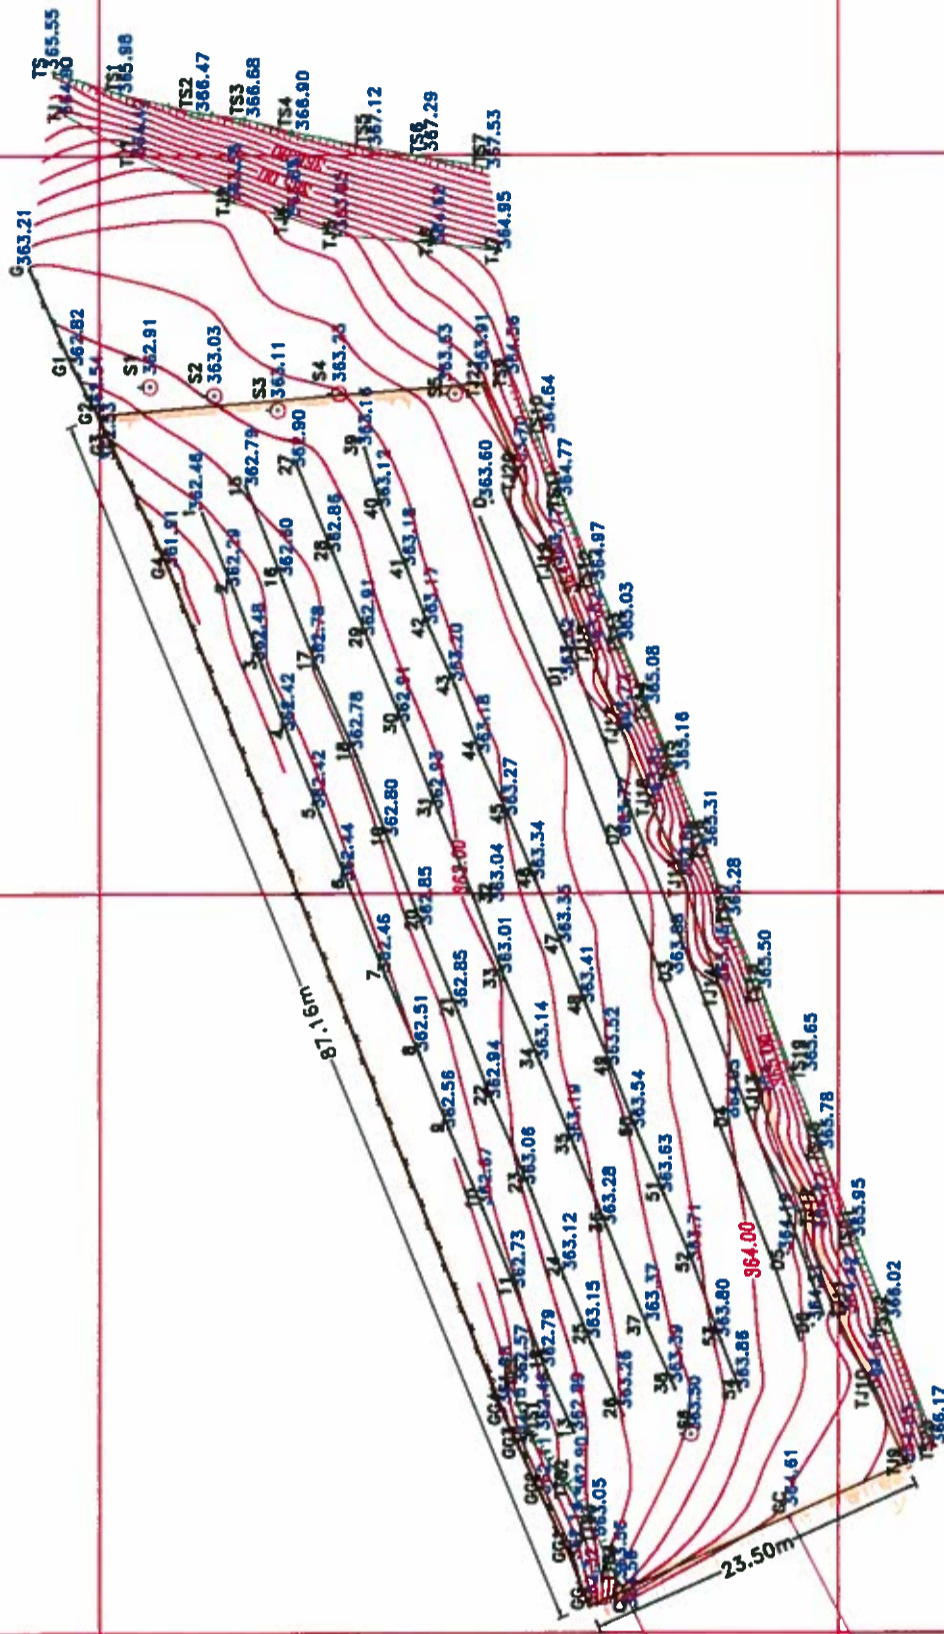

| Nr. Pct. | X [m]      | Y [m]      |
|----------|------------|------------|
| GG       | 585518.874 | 390951.781 |
| TJ9      | 585495.445 | 390961.425 |
| TJ10     | 585497.682 | 390966.363 |
| TJ11     | 585500.463 | 390972.128 |
| TJ12     | 585502.665 | 390978.500 |
| TJ13     | 585505.339 | 390986.273 |
| TJ14     | 585508.086 | 390993.705 |
| TJ15     | 585510.492 | 391000.737 |
| TJ16     | 585512.657 | 391006.054 |
| TJ17     | 585514.563 | 391010.817 |
| TJ18     | 585516.766 | 391016.350 |
| TJ21     | 585524.166 | 391034.482 |
| G2       | 585550.136 | 391032.360 |
| G3       | 585549.670 | 391031.347 |
| G4       | 585545.328 | 391022.007 |
| GG4      | 585522.584 | 390964.575 |
| GG3      | 585521.619 | 390962.489 |
| GG2      | 585520.146 | 390959.341 |
| GG1      | 585518.306 | 390955.507 |

Suprafața=1997 mp



USAMV CLUJ-NAPOCA

MASURATOARE TERASA  
LIVADA

Pl. Nr.

| Verificat | Semnat         | Scara      |
|-----------|----------------|------------|
|           |                | 1:500      |
| Agrobat   |                |            |
| Rodicat   | Solagean Tudor | Data       |
| Desenat   | Solagean Tudor | 04.07.2016 |

PLAN DE SITUATIE